


PROJECT :
PROPOSED BUSHRA SCHOOL
 AT KANPLUR.

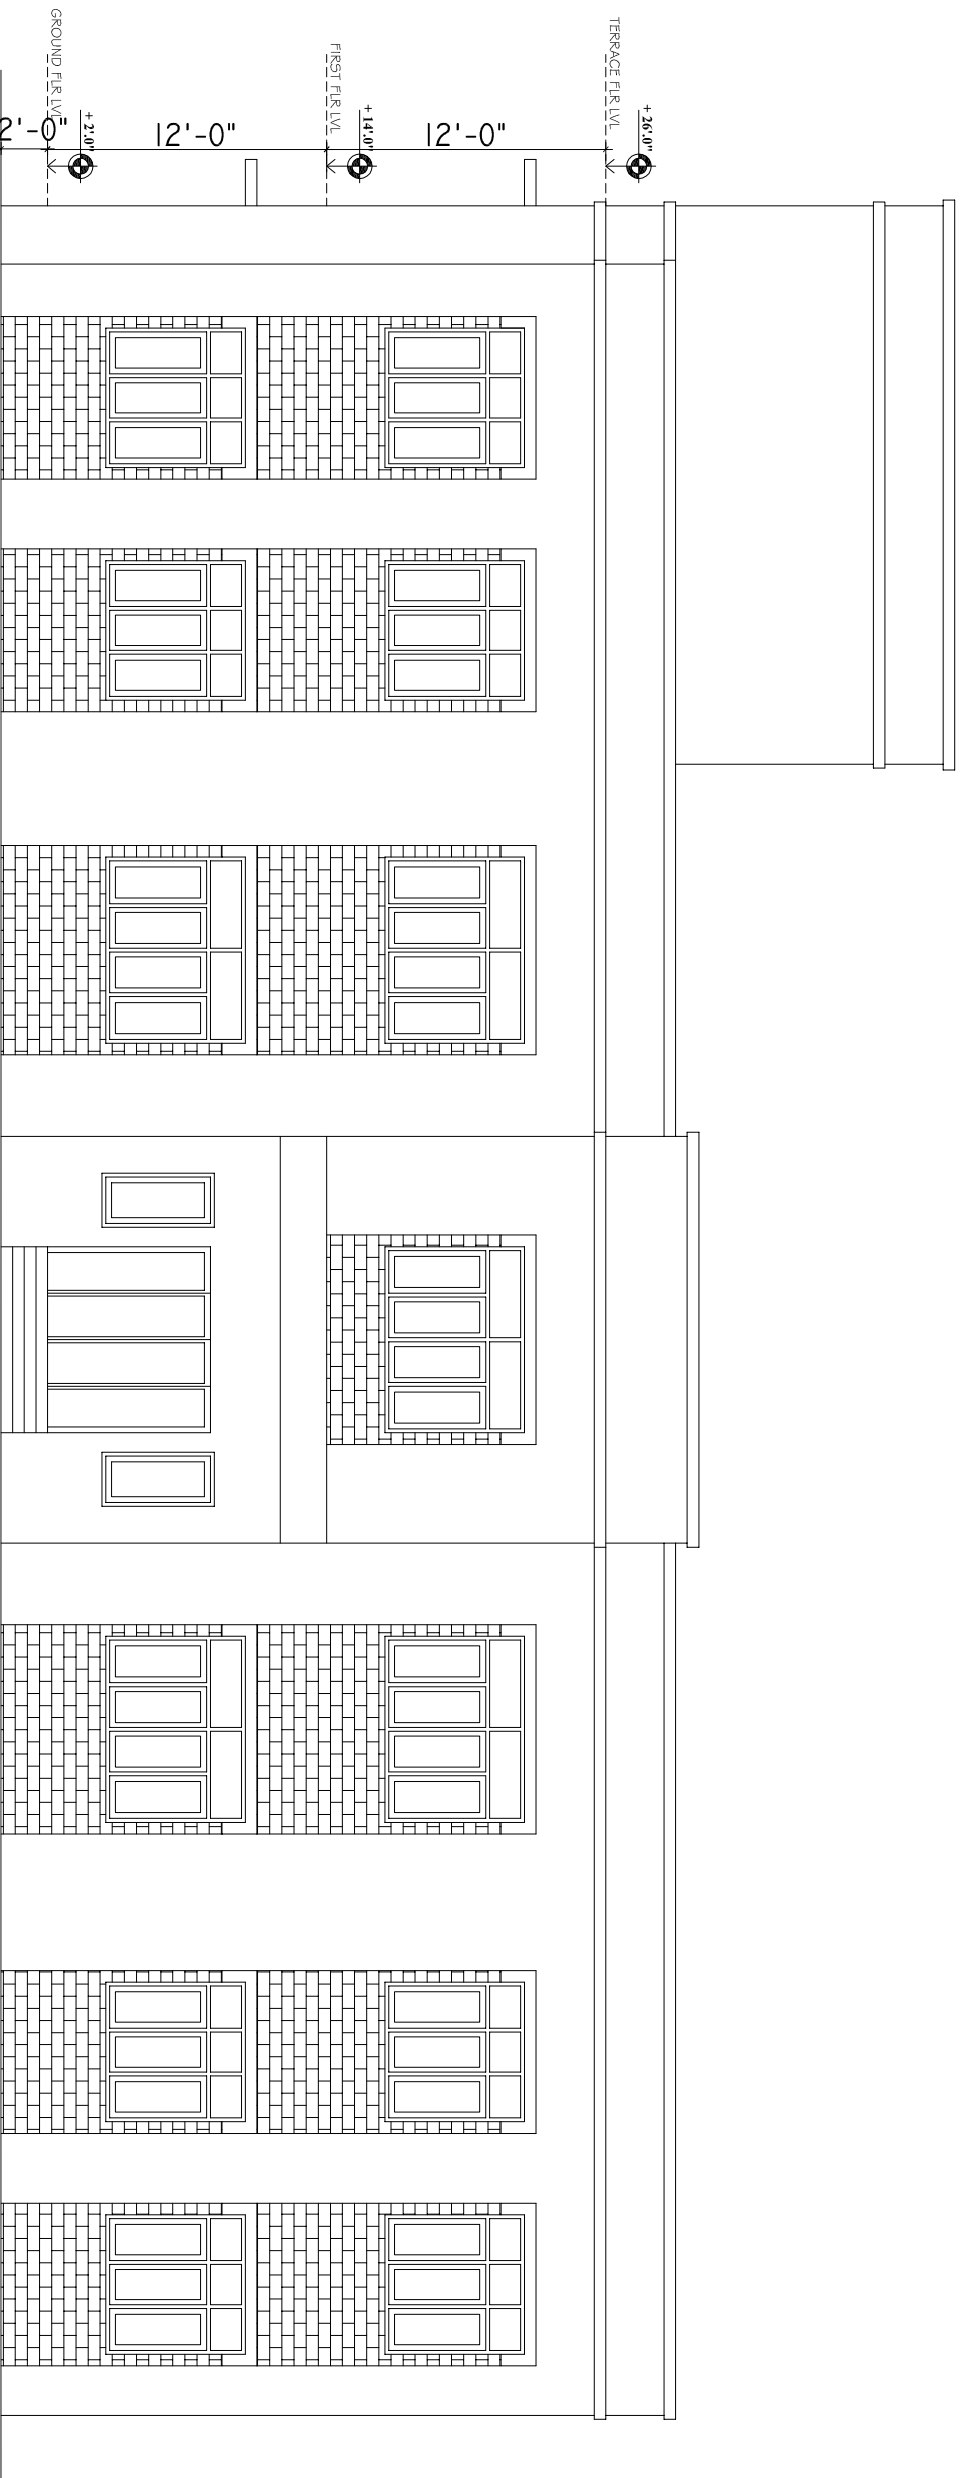

DRAWING :
FRONT ELEVATION

DATE : 25-02-2012	CHECKED BY :
SCALE : N.T.S	DEALT BY : FARHANA

ARCHITECTS :
SAJIAD ASSOCIATES
 ARCHITECTS & INTERIOR DESIGNERS
 40/1A, BASAPPA COMPLEX
 LAVELLE ROAD , B'LORE - OI,
 PH - 22211614, FAX - 22216602,
 E - MAIL sajiadassociates@gmail.com

